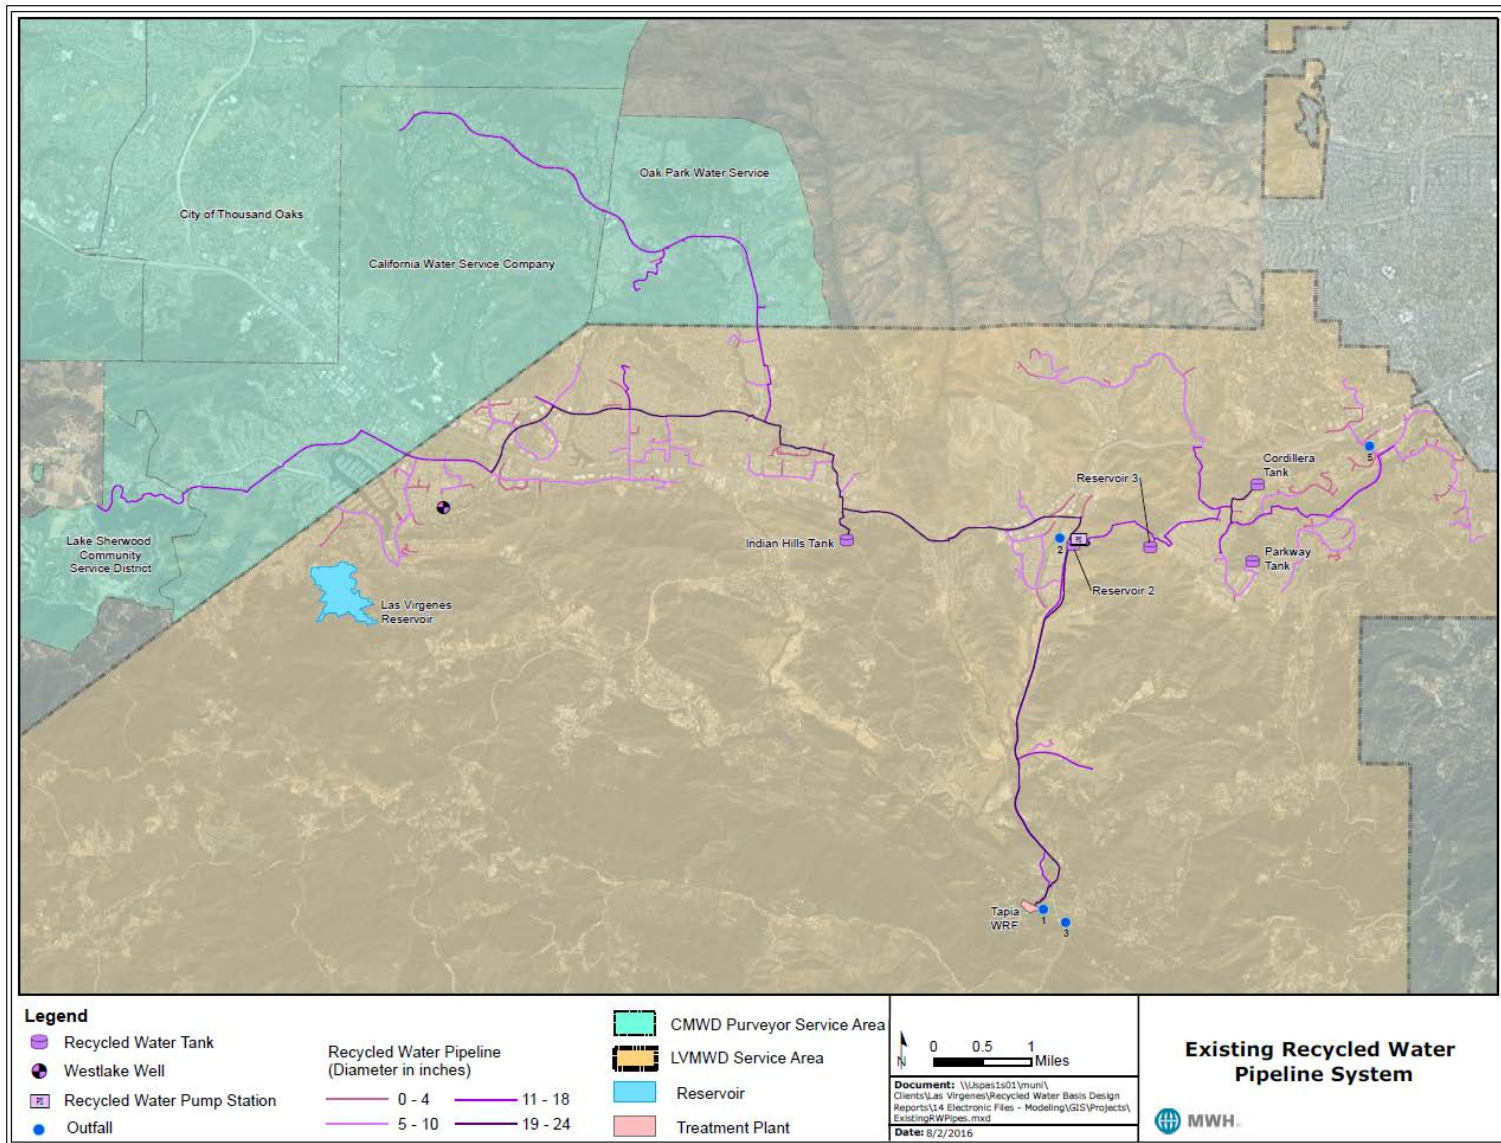


Section 2 – Existing Conditions



**Figure 2-5
Recycled Water System**